


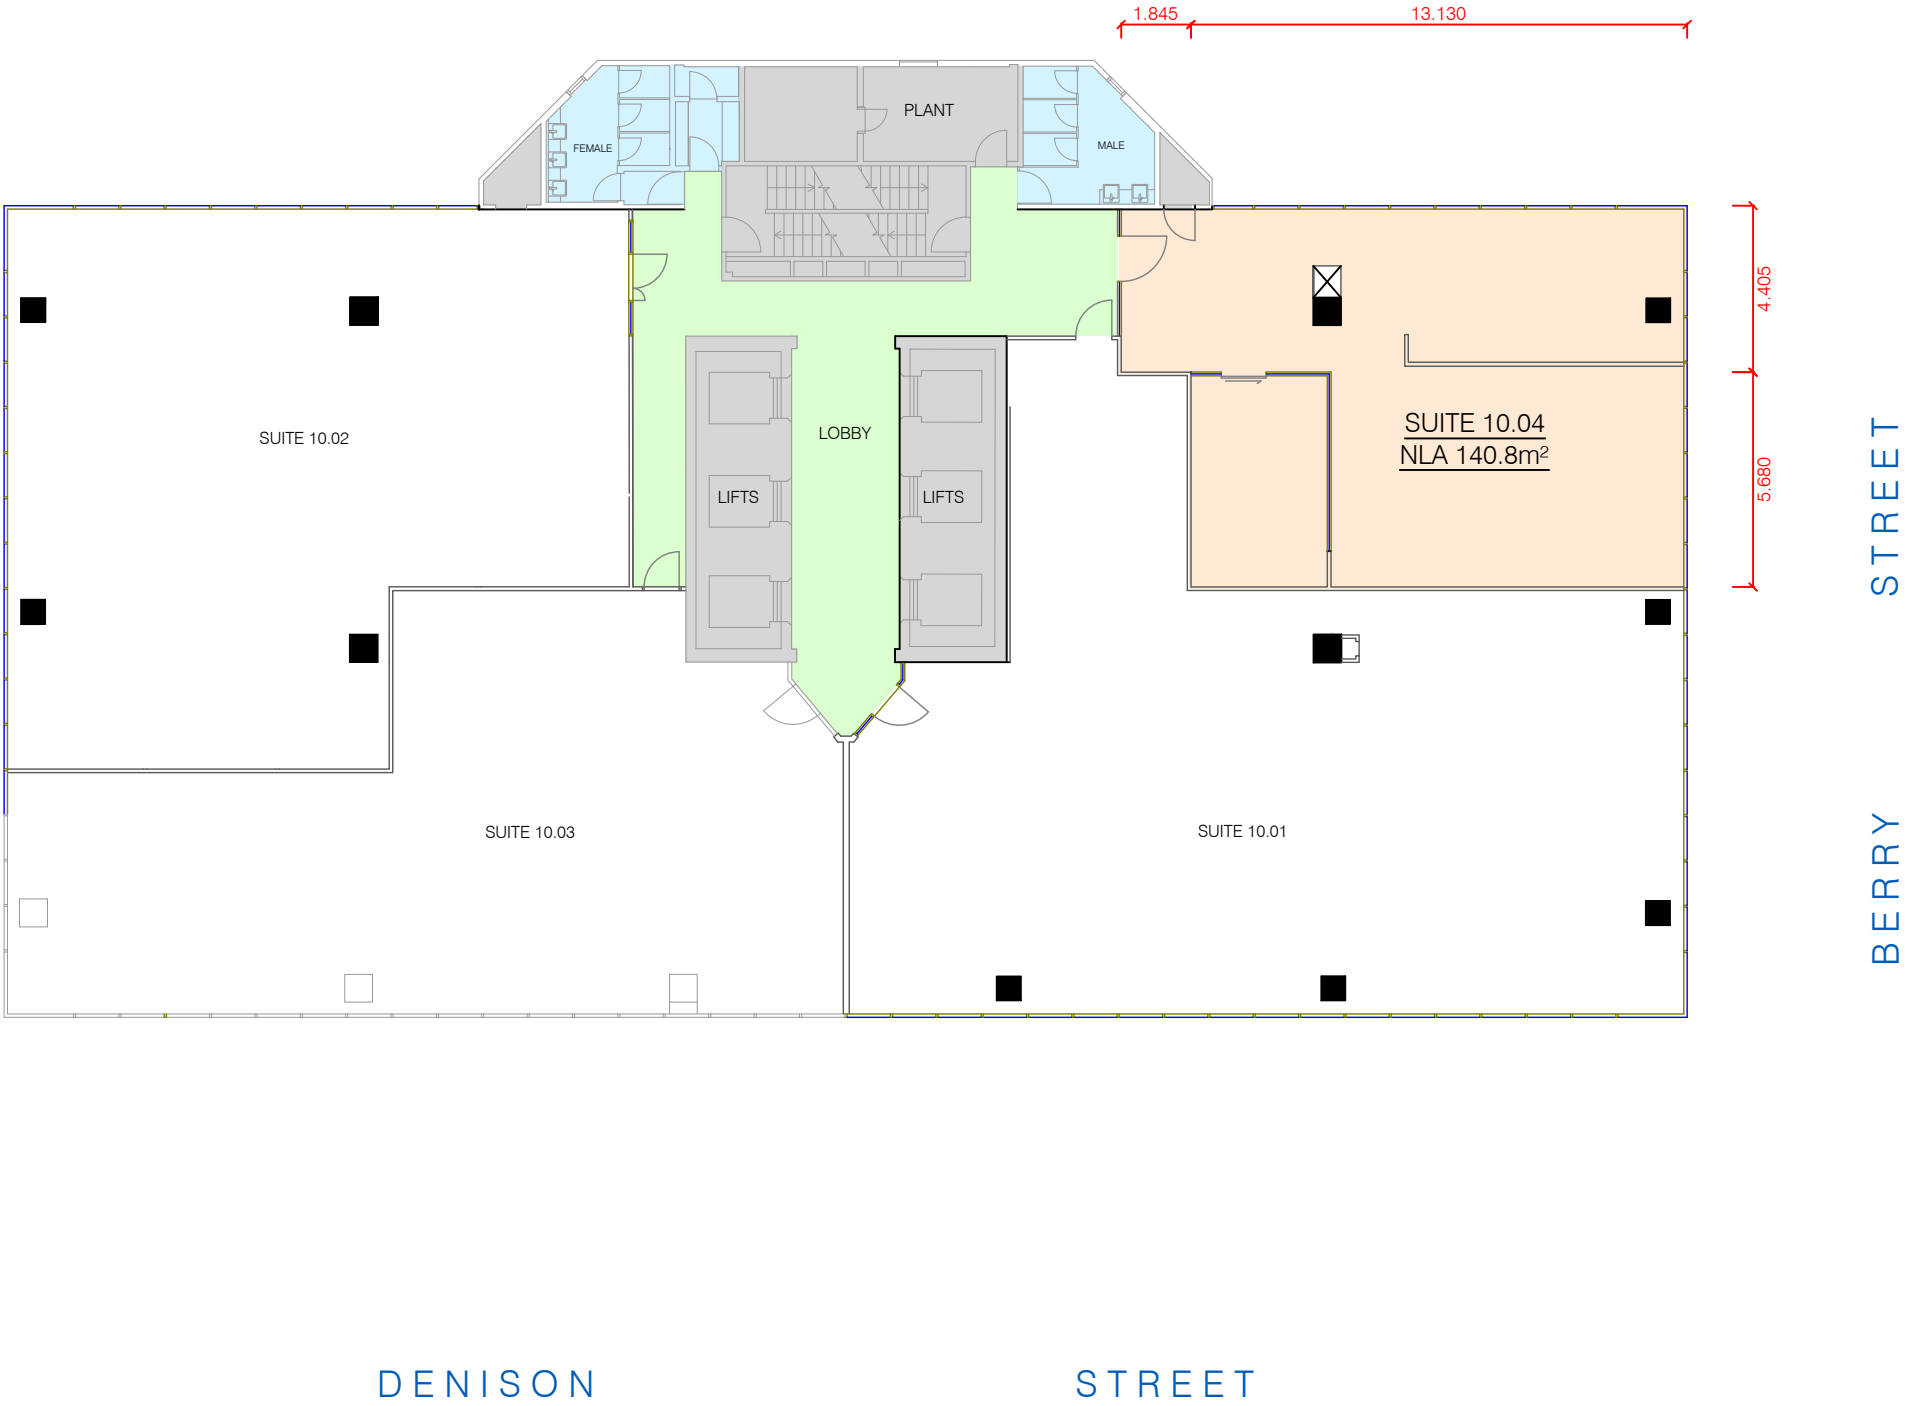

LEGEND

- BUILT-IN BENCH/CUPBOARDS
- GLASS (FULL HEIGHT)
- PLASTERBOARD PARTITION
- MULLION/METAL FRAME
- SILL

NOTES

- THIS PLAN HAS BEEN PREPARED FOR THE EXCLUSIVE USE OF INTERA GROUP.
- THE INFORMATION IS ONLY TO BE USED AT A SCALE ACCURACY OF 1:200.
- DO NOT SCALE OFF THIS PLAN / FIGURED DIMENSIONS TO BE TAKEN IN PREFERENCE TO SCALED READINGS.
- COPYRIGHT © CMS SURVEYORS 2025.
- NO PART OF THIS SURVEY MAY BE REPRODUCED, STORED IN A RETRIEVAL SYSTEM OR TRANSMITTED IN ANY FORM, WITHOUT THE WRITTEN PERMISSION OF THE COPYRIGHT OWNER EXCEPT AS PERMITTED BY THE COPYRIGHT ACT 1968.
- ANY PERMITTED DOWNLOADING, ELECTRONIC STORAGE, DISPLAY, PRINT, COPY OR REPRODUCTION OF THIS SURVEY SHOULD CONTAIN NO ALTERATION OR ADDITION TO THE ORIGINAL SURVEY.
- THIS NOTICE MUST NOT BE ERASED.
- LOCATION & SIZE OF FURNITURE IS APPROXIMATE AND CHAIRS ARE INDICATIVE.
- AREAS AND TENANCY BOUNDARIES HAVE BEEN DEDUCED IN ACCORDANCE WITH, AND UNDER INTERPRETATION OF THE 'PROPERTY COUNCIL OF AUSTRALIA' METHOD OF MEASUREMENT. REVISED EDITION MARCH 1997 (REPRINTED 2008) PART 3, NET LETTABLE AREA (N.L.A.)
- ADJOINING SUITES HAVE NOT BEEN SURVEYED, THEREFORE LOCATION OF WALLS ARE APPROXIMATE

DENISON

STREET

BERRY
STREET

		CLIENT:		FLOOR PLAN LAYOUT SUITE 10.04 - LEVEL 10 65 BERRY STREET, NORTH SYDNEY, NSW		 CMS SURVEYORS PTY LTD ACN 096 240 201 PO Box 463 Dee Why, NSW, 2099 2/99A South Creek Road, Dee Why, NSW, 2099 ☎ (02) 9971 4802 ✉ info@cmssurveyors.com.au 🌐 www.cmssurveyors.com.au		<table><tr><td>SURVEYED DT</td><td>DRAWN CJR</td><td>CHECKED DT</td><td>APPROVED DT</td></tr><tr><td colspan="2">SURVEY INSTRUCTION 17768E</td><td>SCALE 1:200@A3</td><td>DATE OF SURVEY 25/02/2025</td></tr><tr><td colspan="3">DWG NAME 17768E-FLOOR PLAN-L10.04-001</td><td>SHEET 1 OF 1</td></tr><tr><td colspan="3">CAD FILE 17768E-FP-L10-1004-001.dwg</td><td>ISSUE 1</td></tr></table>			SURVEYED DT	DRAWN CJR	CHECKED DT	APPROVED DT	SURVEY INSTRUCTION 17768E		SCALE 1:200@A3	DATE OF SURVEY 25/02/2025	DWG NAME 17768E-FLOOR PLAN-L10.04-001			SHEET 1 OF 1	CAD FILE 17768E-FP-L10-1004-001.dwg			ISSUE 1
SURVEYED DT	DRAWN CJR	CHECKED DT	APPROVED DT																							
SURVEY INSTRUCTION 17768E		SCALE 1:200@A3	DATE OF SURVEY 25/02/2025																							
DWG NAME 17768E-FLOOR PLAN-L10.04-001			SHEET 1 OF 1																							
CAD FILE 17768E-FP-L10-1004-001.dwg			ISSUE 1																							
1	FIRST ISSUE	6/03/2025																								