



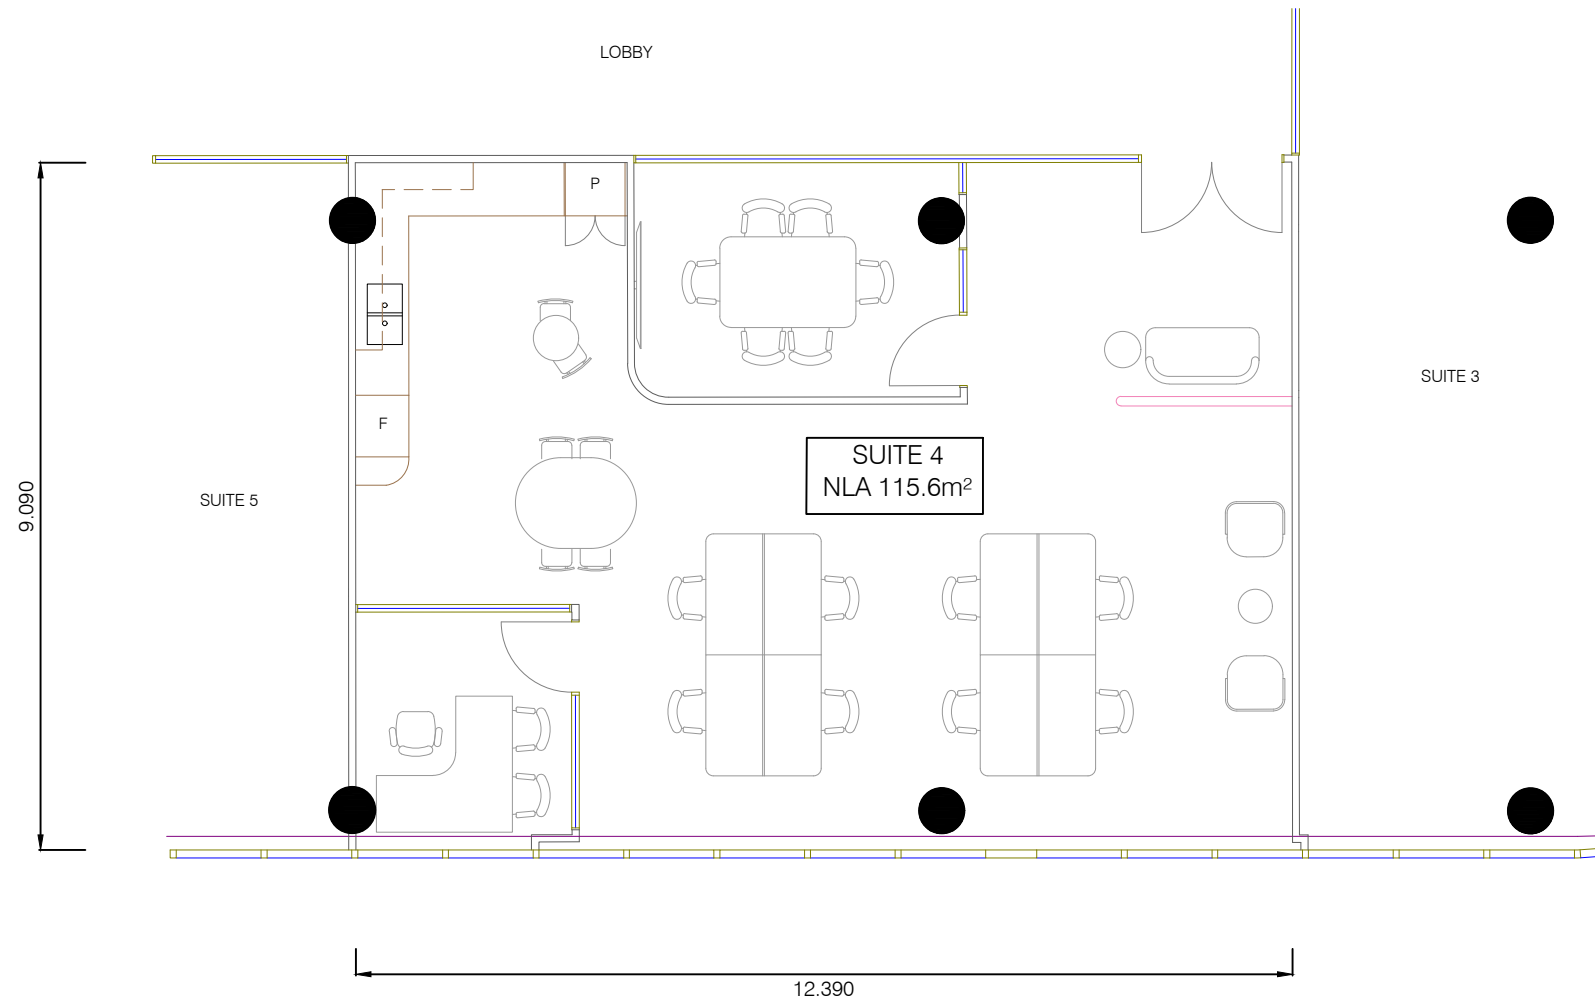

LOCATION DIAGRAM

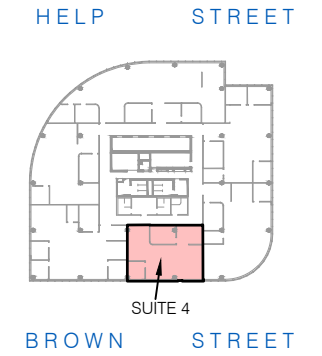

LEGEND

- PLASTERBOARD PARTITION
- WINDOW SILL
- WINDOW MULLION
- BUILT-IN CUPBOARDS
- OVERHEAD CUPBOARDS
- GLASS/WINDOW
- SCREEN
- F FRIDGE
- P PANTRY

NOTES

1. AREAS AND TENANCY BOUNDARIES HAVE BEEN DEDUCED IN ACCORDANCE WITH, AND UNDER INTERPRETATION OF THE 'PROPERTY COUNCIL OF AUSTRALIA' METHOD OF MEASUREMENT, REVISED EDITION MARCH 1997 (REPRINTED 2008) PART 3, NET LETTABLE AREA (N.L.A.)
2. CHAIR SIZE AND SHAPE IS INDICATIVE

1:100



1	FIRST ISSUE	11/12/2024
---	-------------	------------

CLIENT:

FLOOR PLAN - LEVEL 11  
 SUITE 4  
 12 HELP STREET, CHATSWOOD, NSW



CMS SURVEYORS PTY LTD  
 ACN 096 240 201  
 PO Box 463 Dee Why, NSW, 2099  
 2/99A South Creek Road, Dee Why, NSW, 2099  
 ☎ (02) 9971 4802  
 ✉ info@cmssurveyors.com.au  
 🌐 www.cmssurveyors.com.au

SURVEYED DT	DRAWN CJR	CHECKED DT	APPROVED DT
22261	22261	22261	22261
SURVEY INSTRUCTION	SCALE	DATE OF SURVEY	
22261	1:100@A3	8/12/2024	
DWG NAME	SHEET	ISSUE	
22261-FLOOR PLAN-L11-SUITE 4-001	1 OF 1	1	
CAD FILE			
22261-FP-L11-S4-001.dwg			