


A3

STREET

MILLER

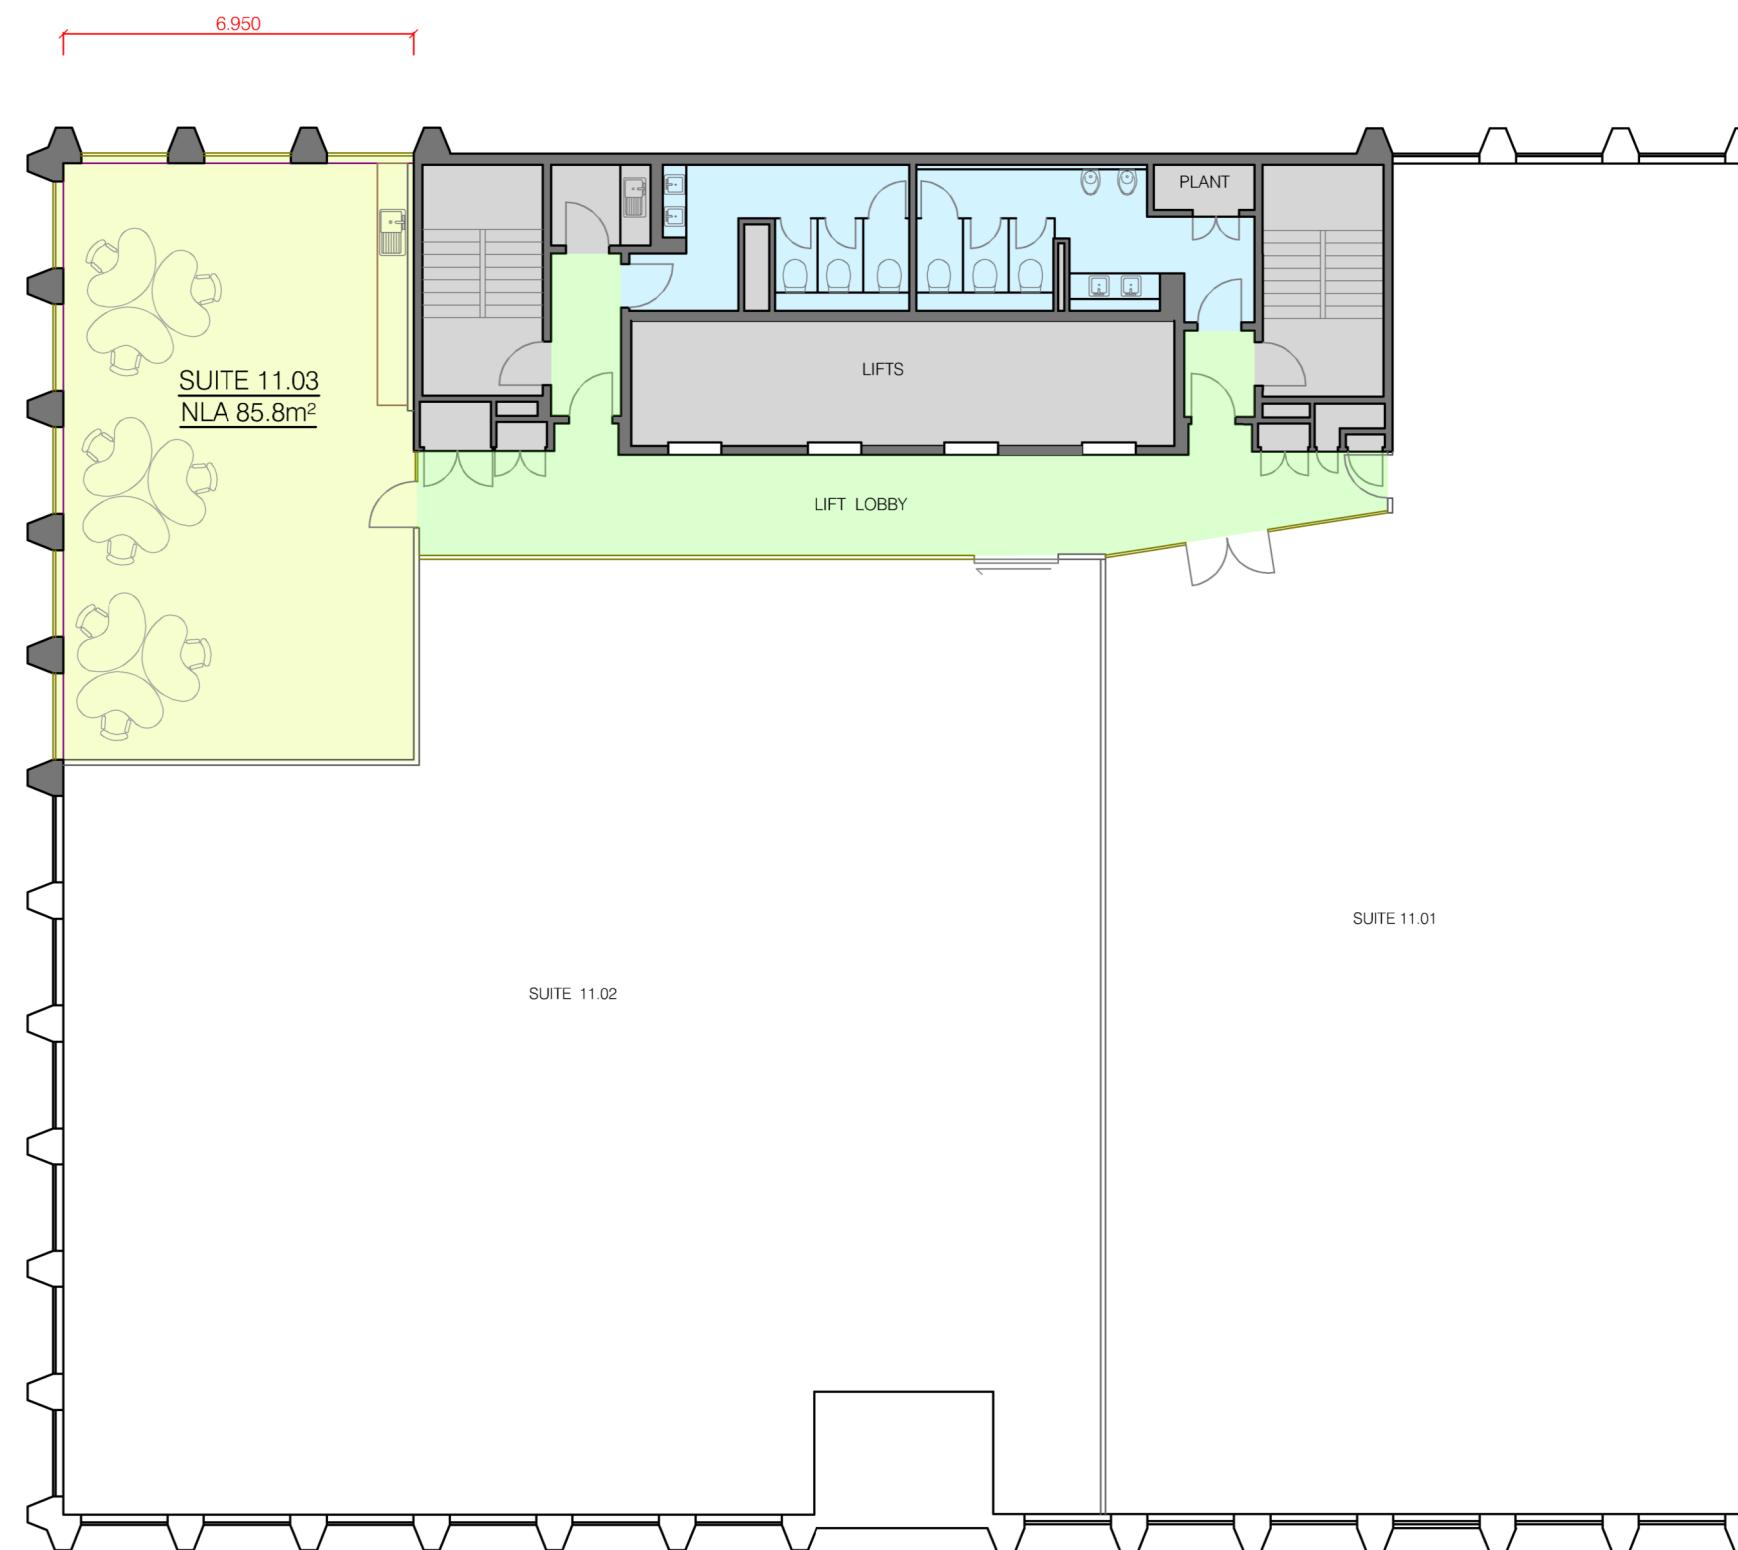

1:150

3 1.5 0 3 6 9 Metres

1	FIRST ISSUE	6/11/2025
---	-------------	-----------



CLIENT:

FLOOR PLAN LAYOUT  
SUITE 11.03, LEVEL 11  
213 MILLER STREET, NORTH SYDNEY, NSW



CMS SURVEYORS PTY LTD  
ACN 096 240 201  
PO Box 463 Dee Why, NSW, 2099  
2/99A South Creek Road, Dee Why, NSW, 2099  
+61 (02) 9971 4802  
info@crssurveyors.com.au  
www.cmssurveyors.com.au

SURVEYED DT	DRAWN CJR	CHECKED DT	APPROVED DT
SURVEY INSTRUCTION 22323	SCALE 1:150@A3	DATE OF SURVEY 28/10/2025	
DWG NAME 22323-FP-L11.03-001			
CAD FILE 22323-FP-L11.03-001.dwg	SHEET 1 OF 1	ISSUE 1	1