


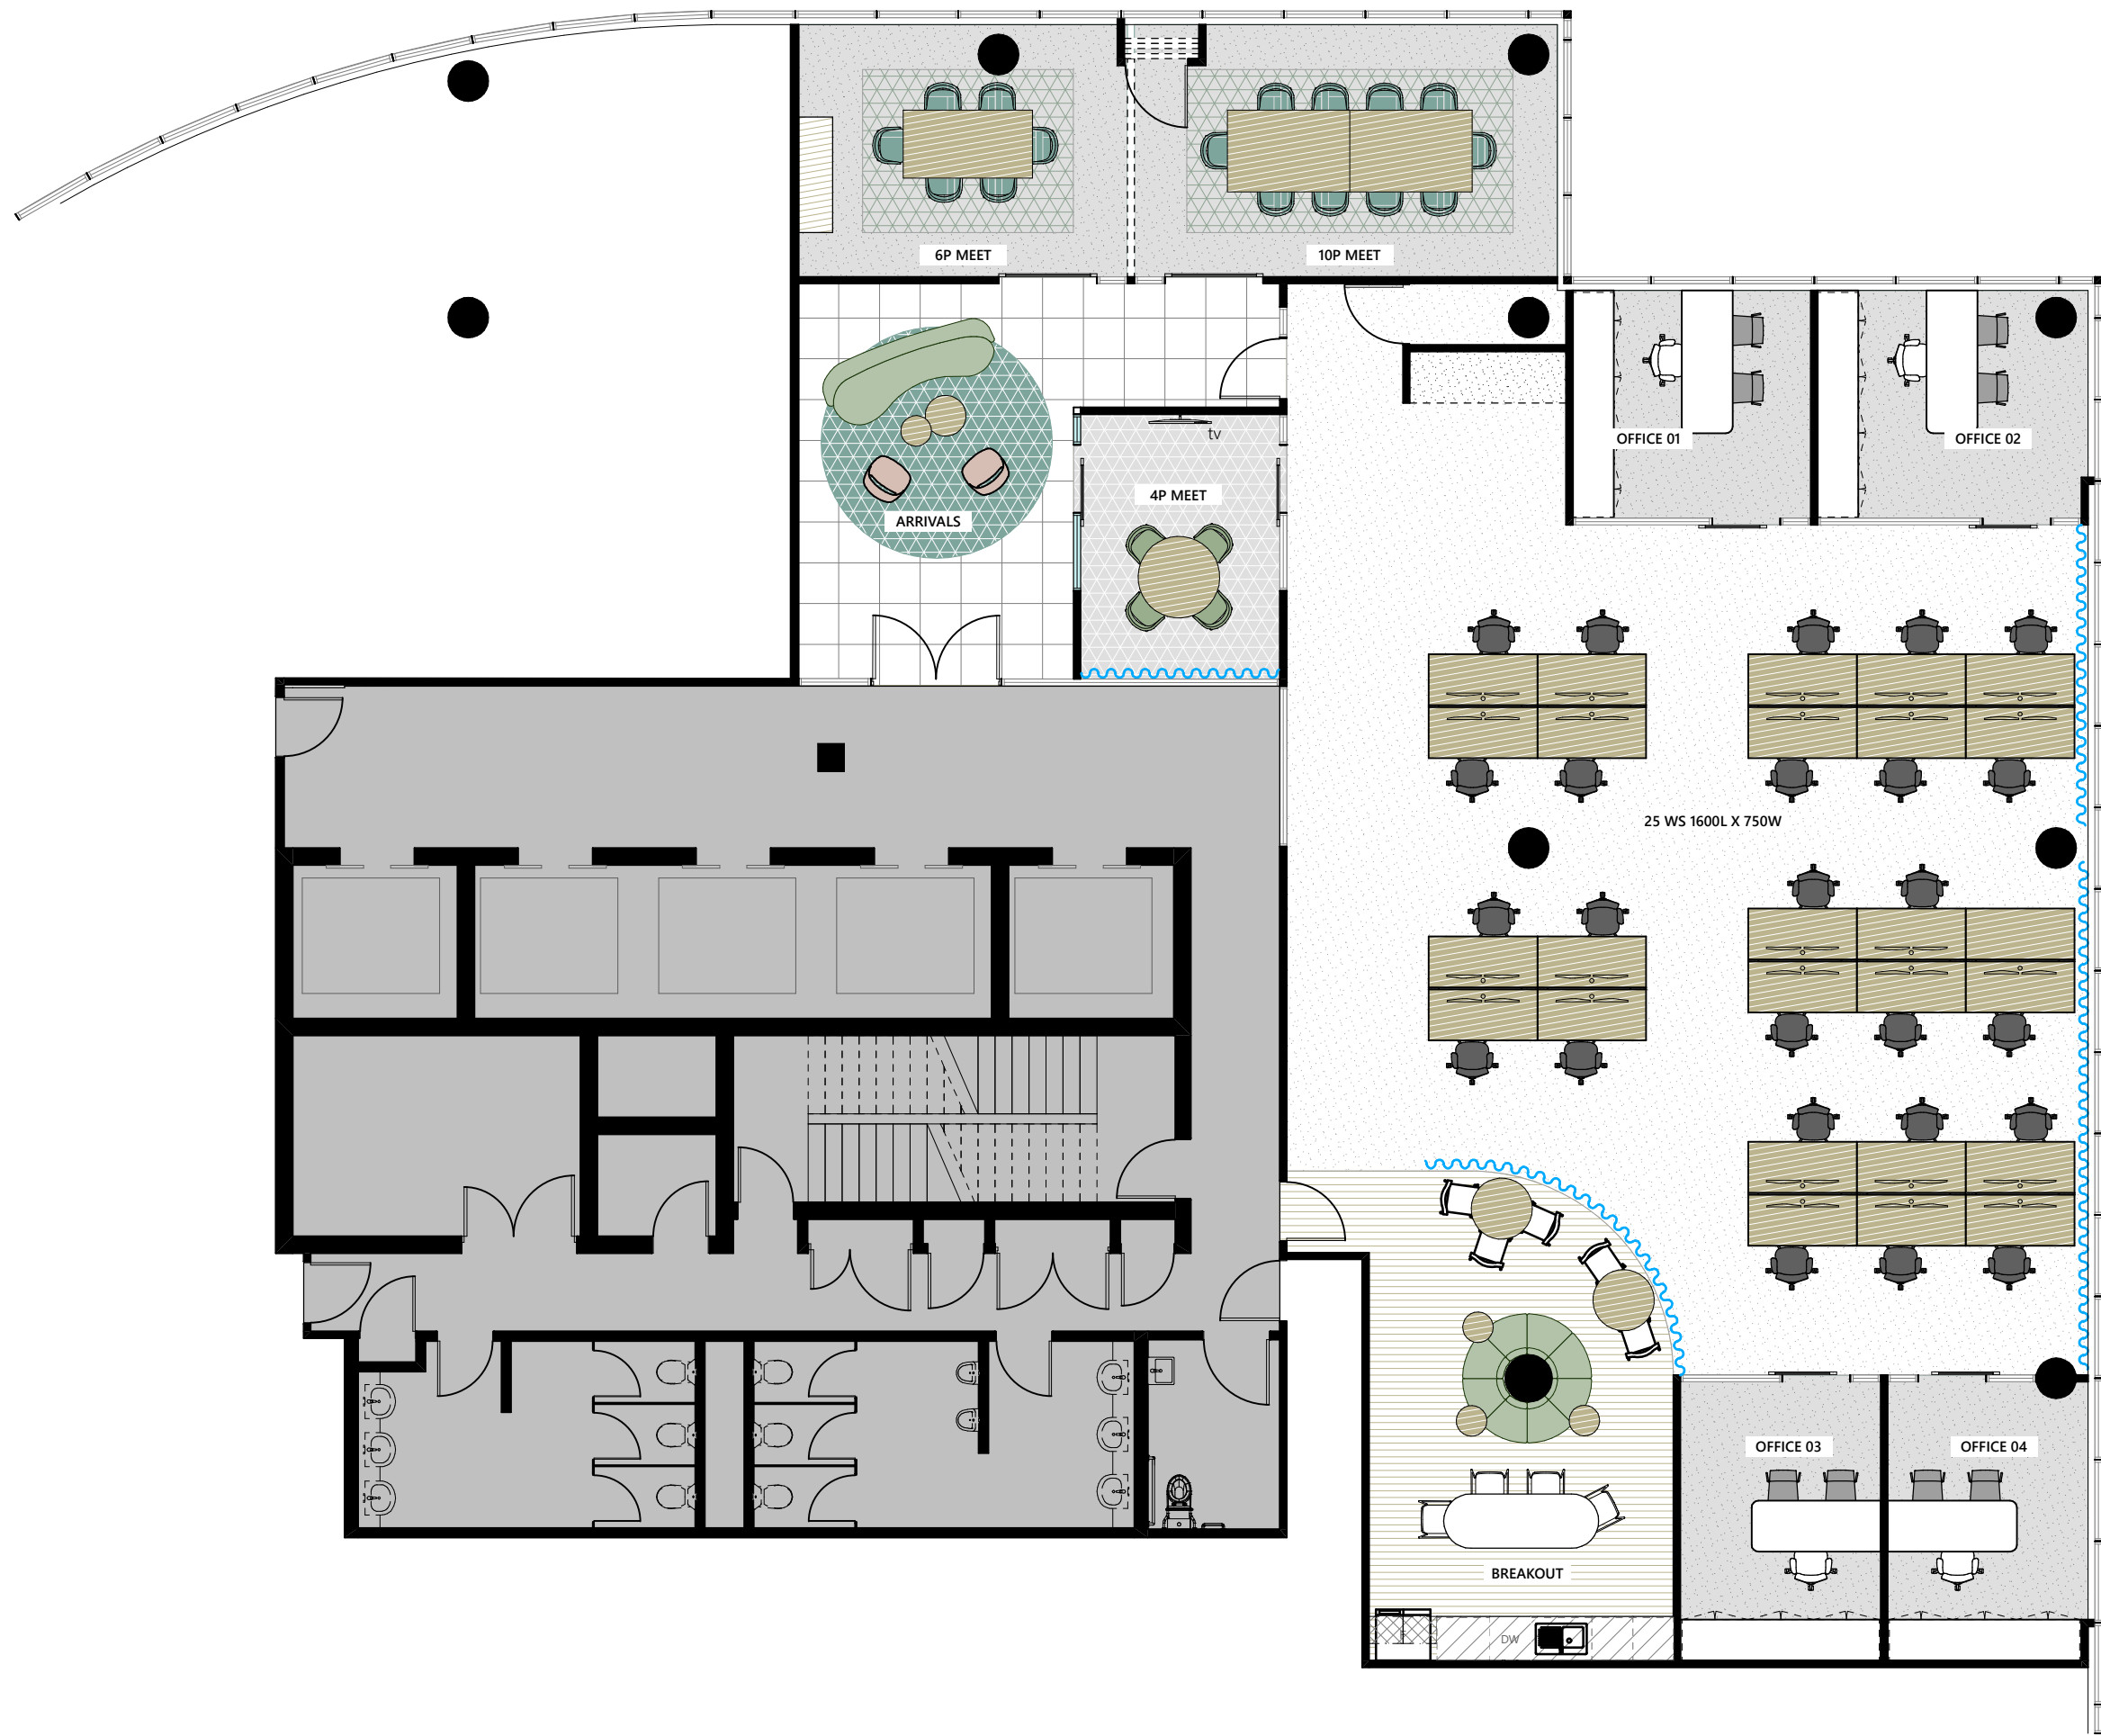

# LEGEND

- Not within scope
- Existing Full Height Solid Partition
- Existing Full Height Glass Partition
- Existing 1/2 Glass 1/2 Plasterboard Partition
- Demolished Partition/door
- New Full Height Solid Partition
- New Full Height Glass Partition
- New 1/2 Glass 1/2 Plasterboard Partition
- Existing Furniture / Joinery
- New Furniture / Joinery

Designer

PIPPA ADAMS  
INTERIOR DESIGN

Project Management

Client

INTERA GROUP

Client

Help St  
12 Help St Chatswood, NSW

Drawing Title

Sketch Plan - Level 3

Scale 1:100 @ A2 Job # J26004 Plot Date 11/03/2026 Drawing No. SK01-03 Revision B

