



LETTABLE AREA PLAN FOR LEVEL 4, 165 WALKER STREET, NORTH SYDNEY, NSW

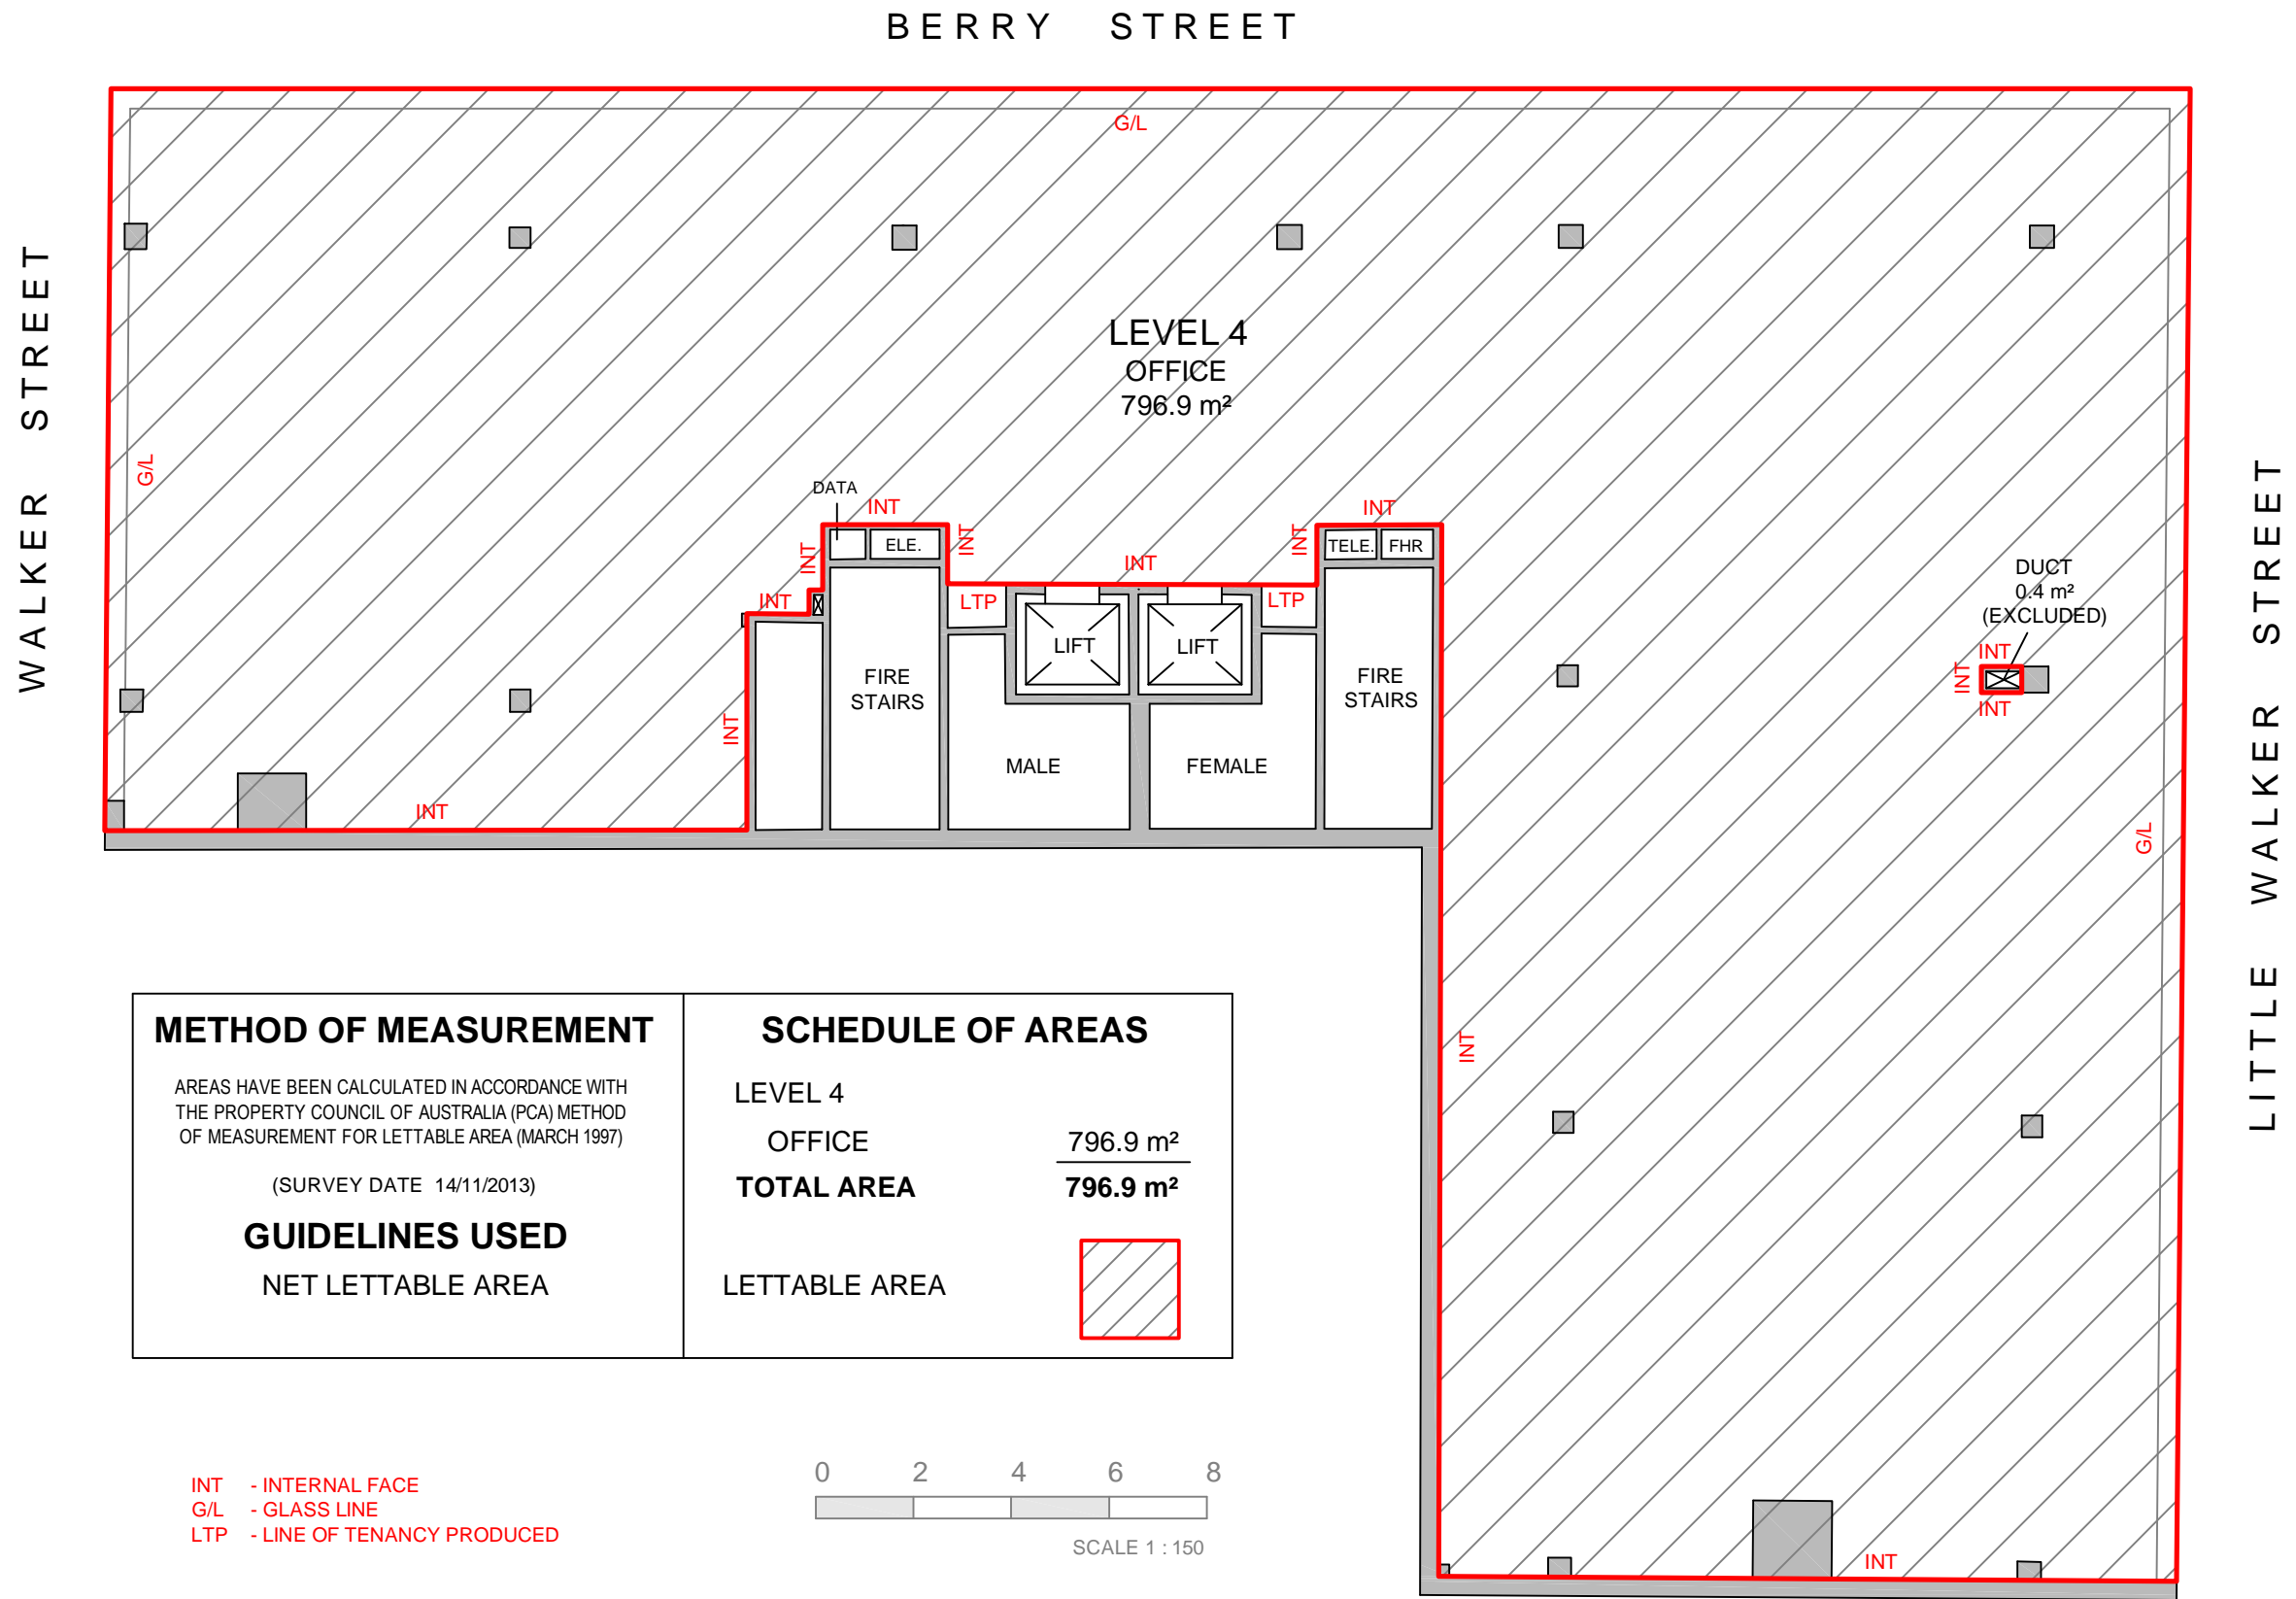

METHOD OF MEASUREMENT	SCHEDULE OF AREAS
AREAS HAVE BEEN CALCULATED IN ACCORDANCE WITH THE PROPERTY COUNCIL OF AUSTRALIA (PCA) METHOD OF MEASUREMENT FOR LETTABLE AREA (MARCH 1997)	LEVEL 4
(SURVEY DATE 14/11/2013)	OFFICE 796.9 m ²
GUIDELINES USED	TOTAL AREA 796.9 m²
NET LETTABLE AREA	LETTABLE AREA

INT - INTERNAL FACE
G/L - GLASS LINE
LTP - LINE OF TENANCY PRODUCED

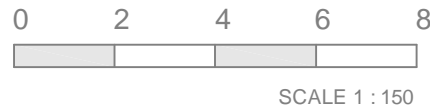

PLAN PREPARED FOR:
CHARTER HALL

LETTABLE AREA PLAN
LEVEL 4, 165 WALKER STREET
NORTH SYDNEY, NSW

DATE: 14/11/2013	
REF: 51060	REV: -
DRAWN: JP	CHECKED: CL
SCALE: 1:150 @ A3	SHEET: 1 of 1

sydney canberra melbourne brisbane adelaide perth
REALSERVE
Real Estate Plans & Surveys www.realserve.com.au
P 02 9629 9377
F 02 9475 5050