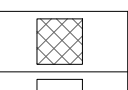
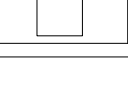


GENERAL LEGEND


 DENOTES RELOCATED EXISTING
 DENOTES NEW


FURNITURE NOTES

FOR INFORMATION & SERVICES COORDINATION ONLY. FURNITURE TO BE INCLUDED IN TENDER PRICING

NOTE: HOTBLACK TO ORDER AND CO-ORDINATE FURNITURE


NOTE:

 GREY HATCH INDICATES NOT IN SCOPE OF WORKS.

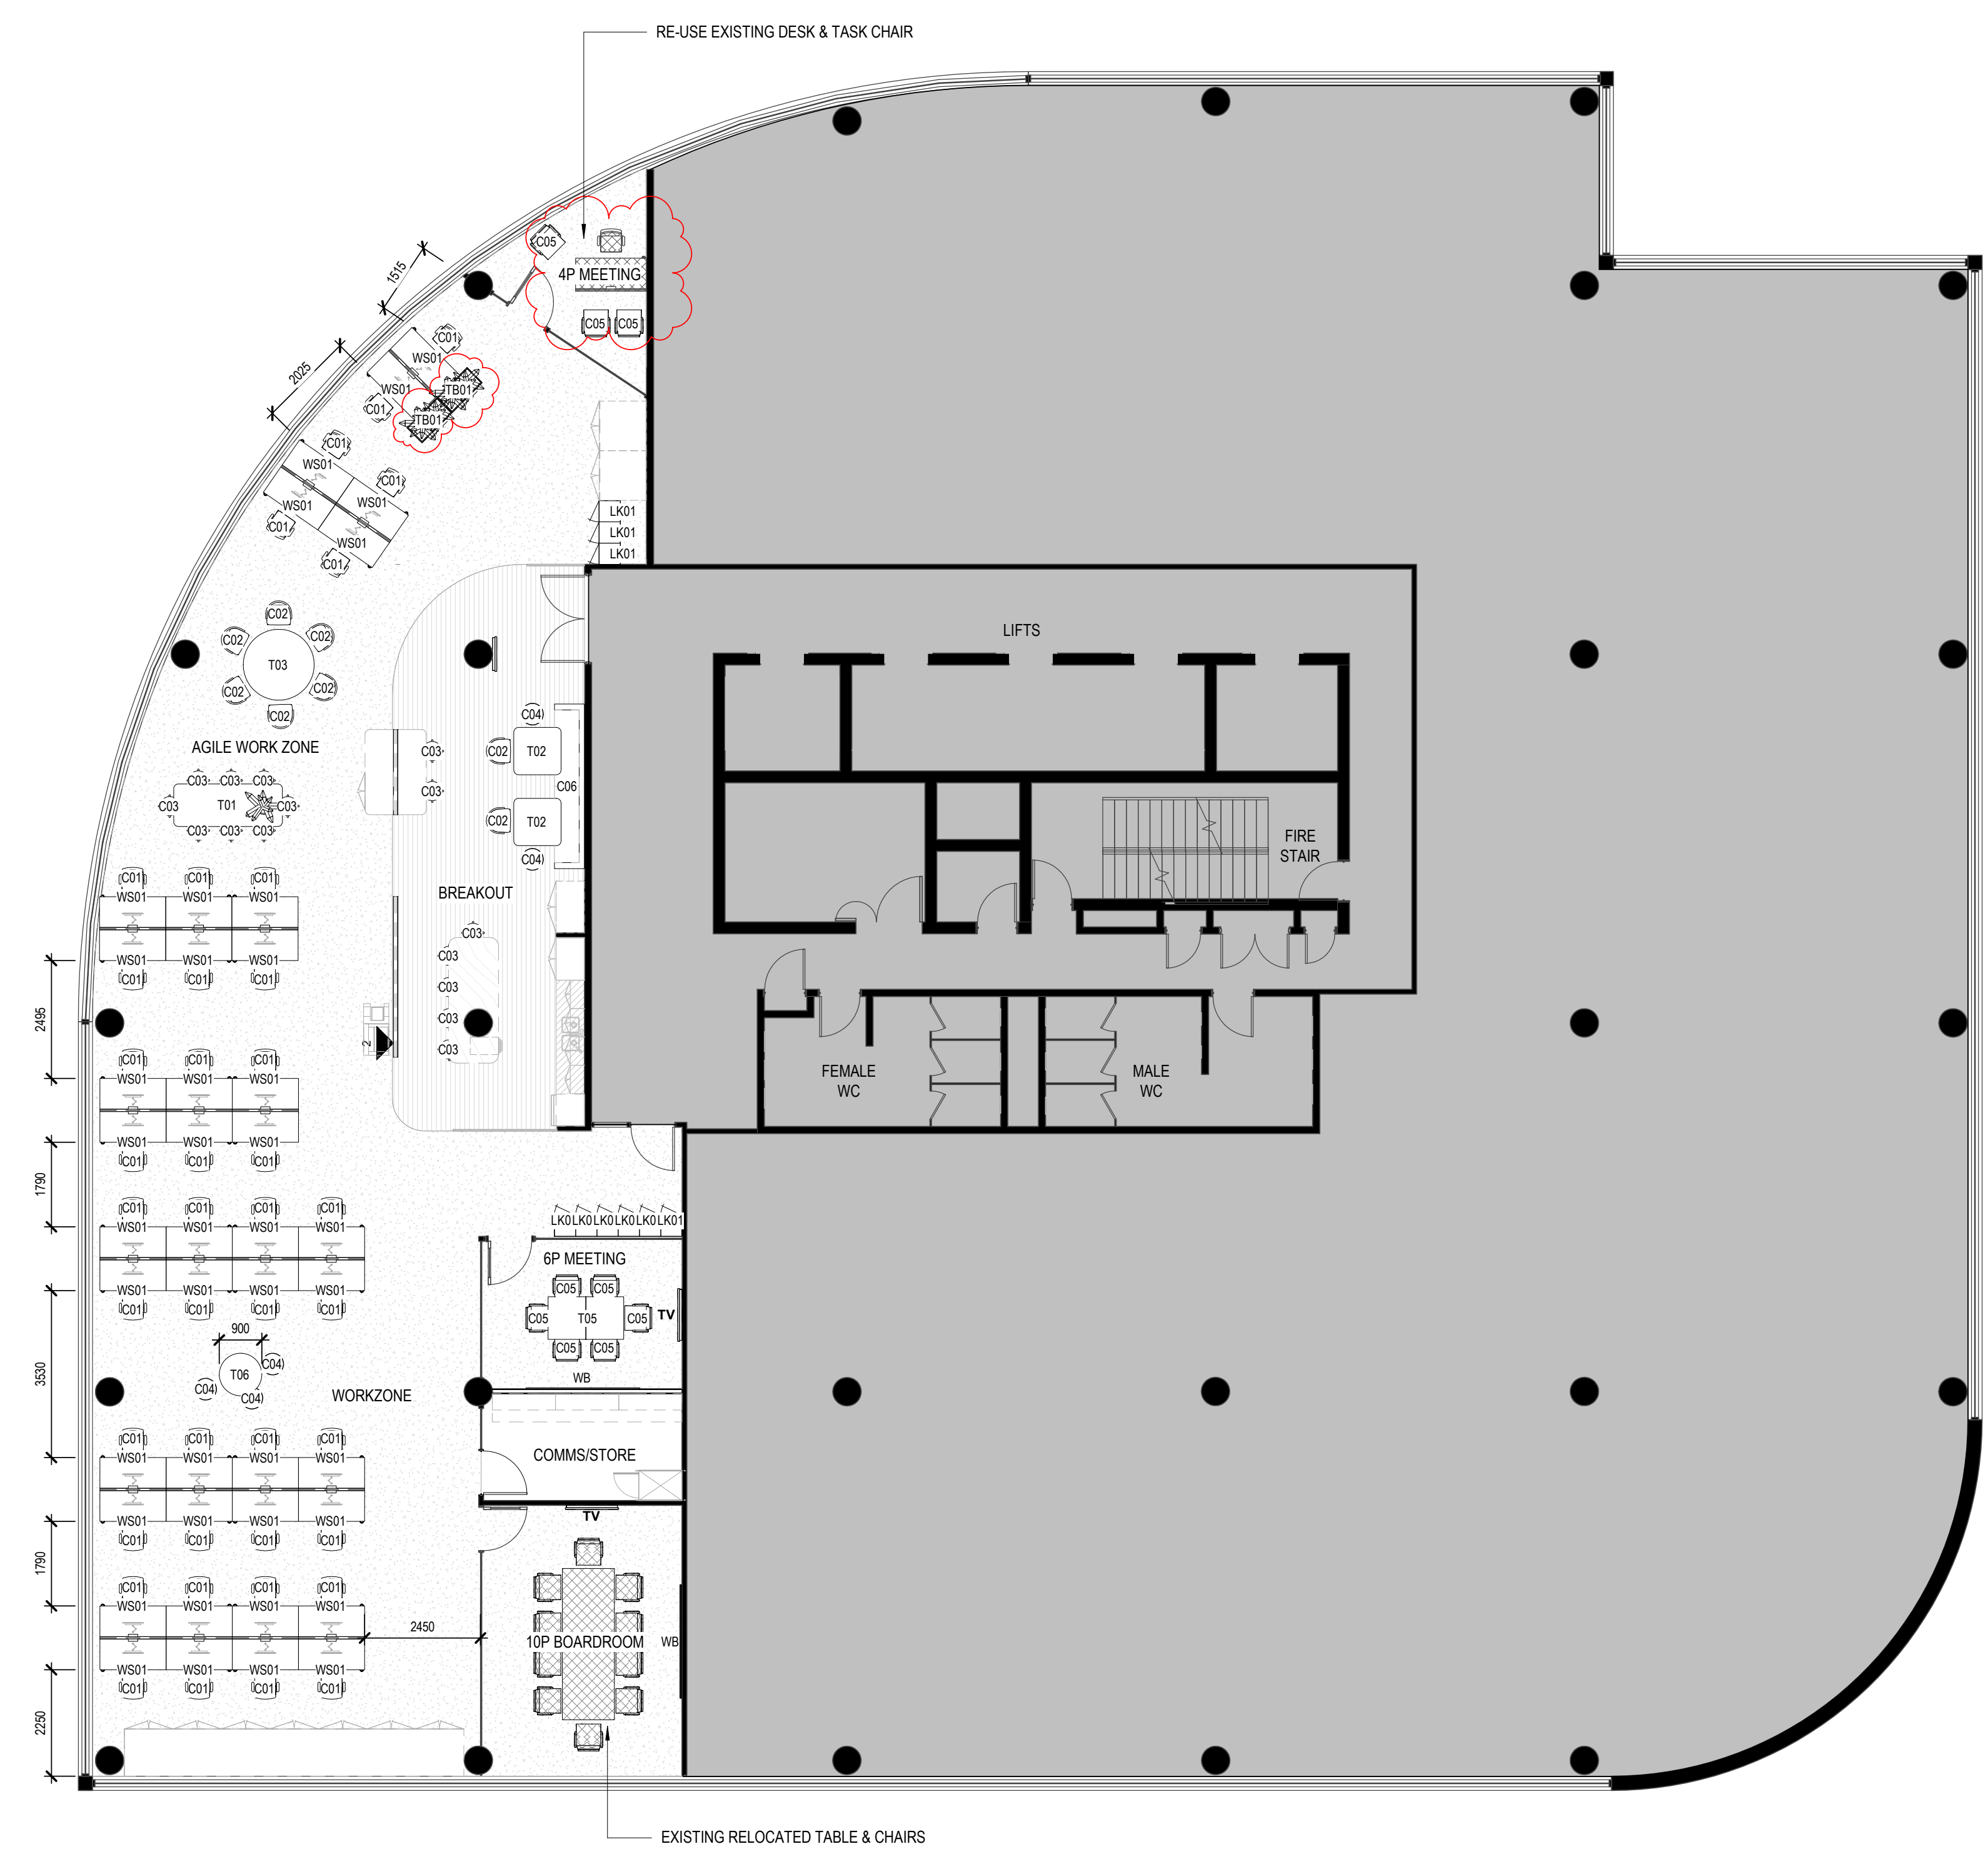

1 FURNITURE LAYOUT L8
1:100 @A1

TENDER

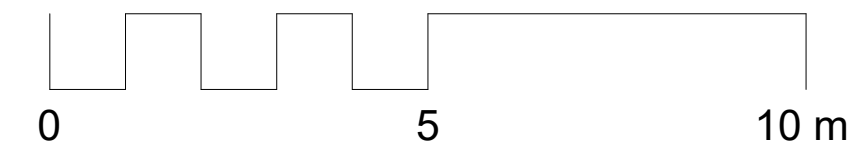

FURNITURE LAYOUT / CIRCULATION SPACE PLANS

HOT BLACK 

Melbourne
Tel: +61 3 9098 0424
Sydney
Tel: +61 2 8381 1000
E-mail: studio@hotblack.com.au
Web: hotblack.com.au


REV.	DESCRIPTION	DATE
A	PRELIMINARY	08.11.2019
B	TENDER	18.11.2019
C	TENDER	18.11.2019

NOTE:
THIS DRAWING IS SUBJECT TO COPYRIGHT. ALL RIGHTS ARE RESERVED, WHETHER THE WHOLE OR PART OF THE MATERIAL IS CONCERNED, SPECIFICALLY FOR USE IN DESIGN, BUILD, CONSTRUCTION AND QUOTING. REPRODUCTION OR STORAGE OF ANY TYPE FORBIDDEN. FOR ANY KIND OF USE, PERMISSION FROM HOT BLACK INTERIORS MUST BE FIRST OBTAINED FORMALLY IN WRITING.

NOTE:
BUILDER TO CHECK ALL DIMENSIONS, LEVELS AND SERVICES ON SITE PRIOR TO COMMENCEMENT OF ANY CONSTRUCTION. ANY DISCREPANCIES TO BE REFERRED BACK TO HOT BLACK INTERIORS. DO NOT SCALE OFF DRAWINGS

CLIENT
LENOVO

ADDRESS
12 HELP STREET, CHATSWOOD, 2067

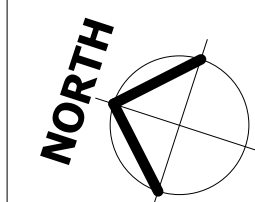

PROJECT No. 19538	DATE: 18.11.2019
DWG No. A700	SCALE: 1:100 @ A1
	REV: C