
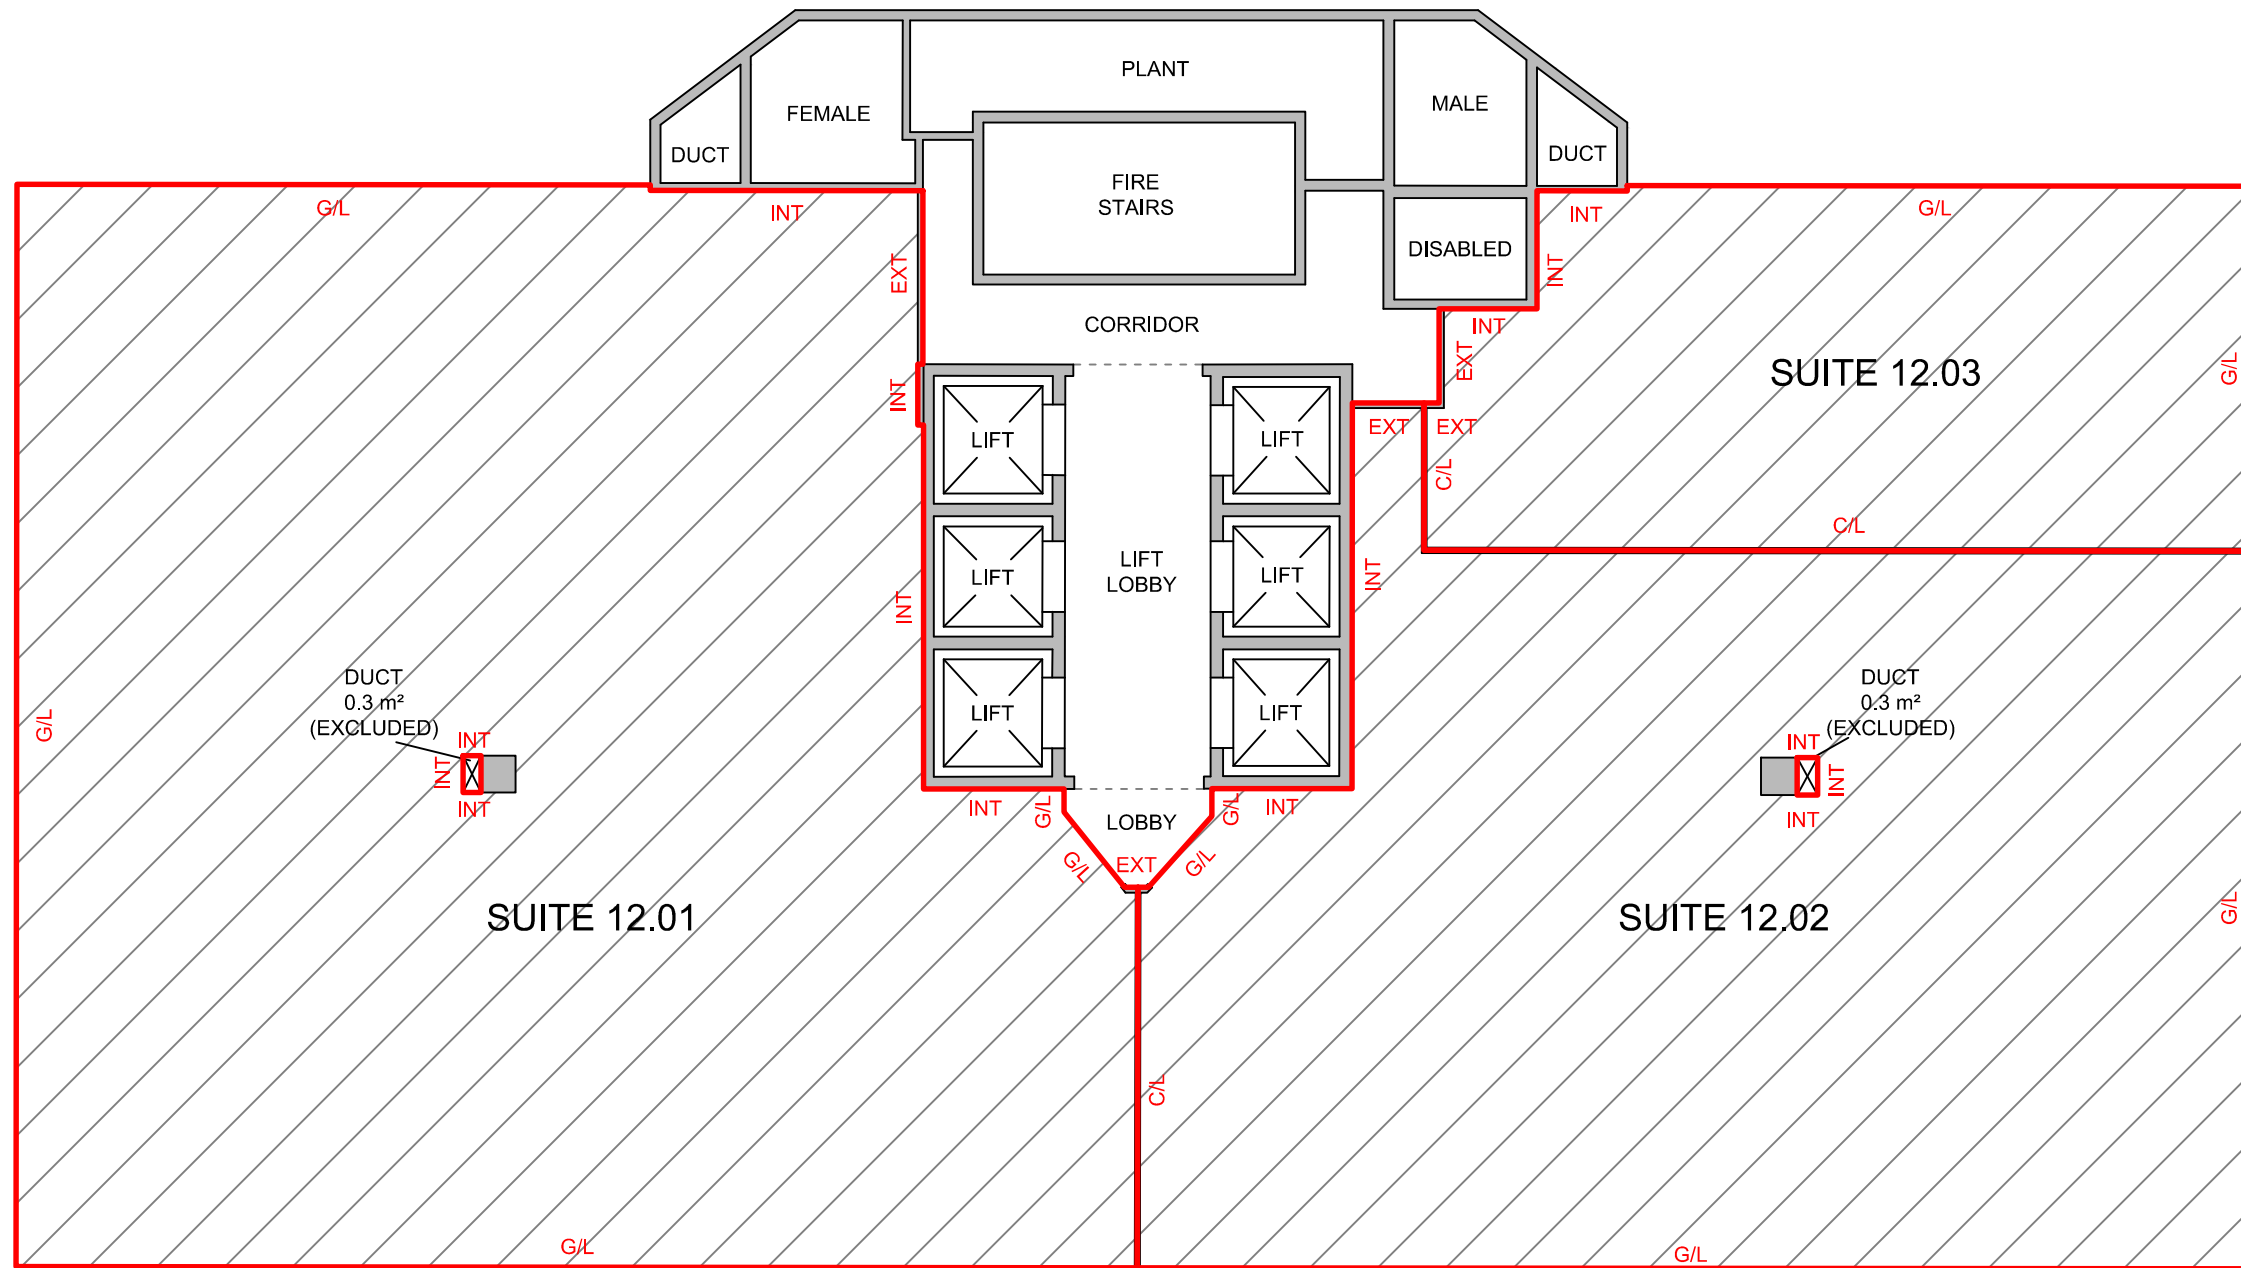


LETTABLE AREA PLAN FOR LEVEL 12, 65 BERRY STREET, NORTH SYDNEY, NSW

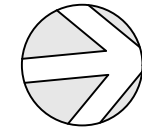

SCHEDULE OF AREAS

LEVEL 12	
SUITE 12.01	423.7 m ²
SUITE 12.02	298.4 m ²
SUITE 12.03	113.8 m ²

TOTAL AREA **835.9 m²**

LETTABLE AREA



METHOD OF MEASUREMENT

AREAS HAVE BEEN CALCULATED IN ACCORDANCE WITH THE PROPERTY COUNCIL OF AUSTRALIA (PCA) METHOD OF MEASUREMENT FOR LETTABLE AREA (MARCH 1997)

(SURVEY DATE 18/01/2019)

GUIDELINES USED

NET LETTABLE AREA



SCALE 1 : 150

INT - INTERNAL FACE
EXT - EXTERNAL FACE
C/L - CENTRELINE WALL
G/L - GLASS LINE

PLAN PREPARED FOR:
CHARTER HALL

LETTABLE AREA PLAN
LEVEL 12, 65 BERRY STREET,
NORTH SYDNEY, NSW

DATE: 18/01/2019
REF: 69931 REV: -
DRAWN: DC CHECKED: RT
SCALE: 1:150 @ A3 SHEET: 1 of 1

Australia | New Zealand

REALSERVE
Start confident.

Building Measurement Specialist
Consulting Land Surveyors
3D Laser Scanning

ph. 02 9629 9377

www.realservice.com.au