



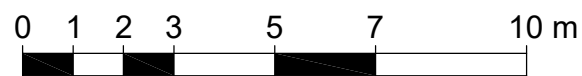

North

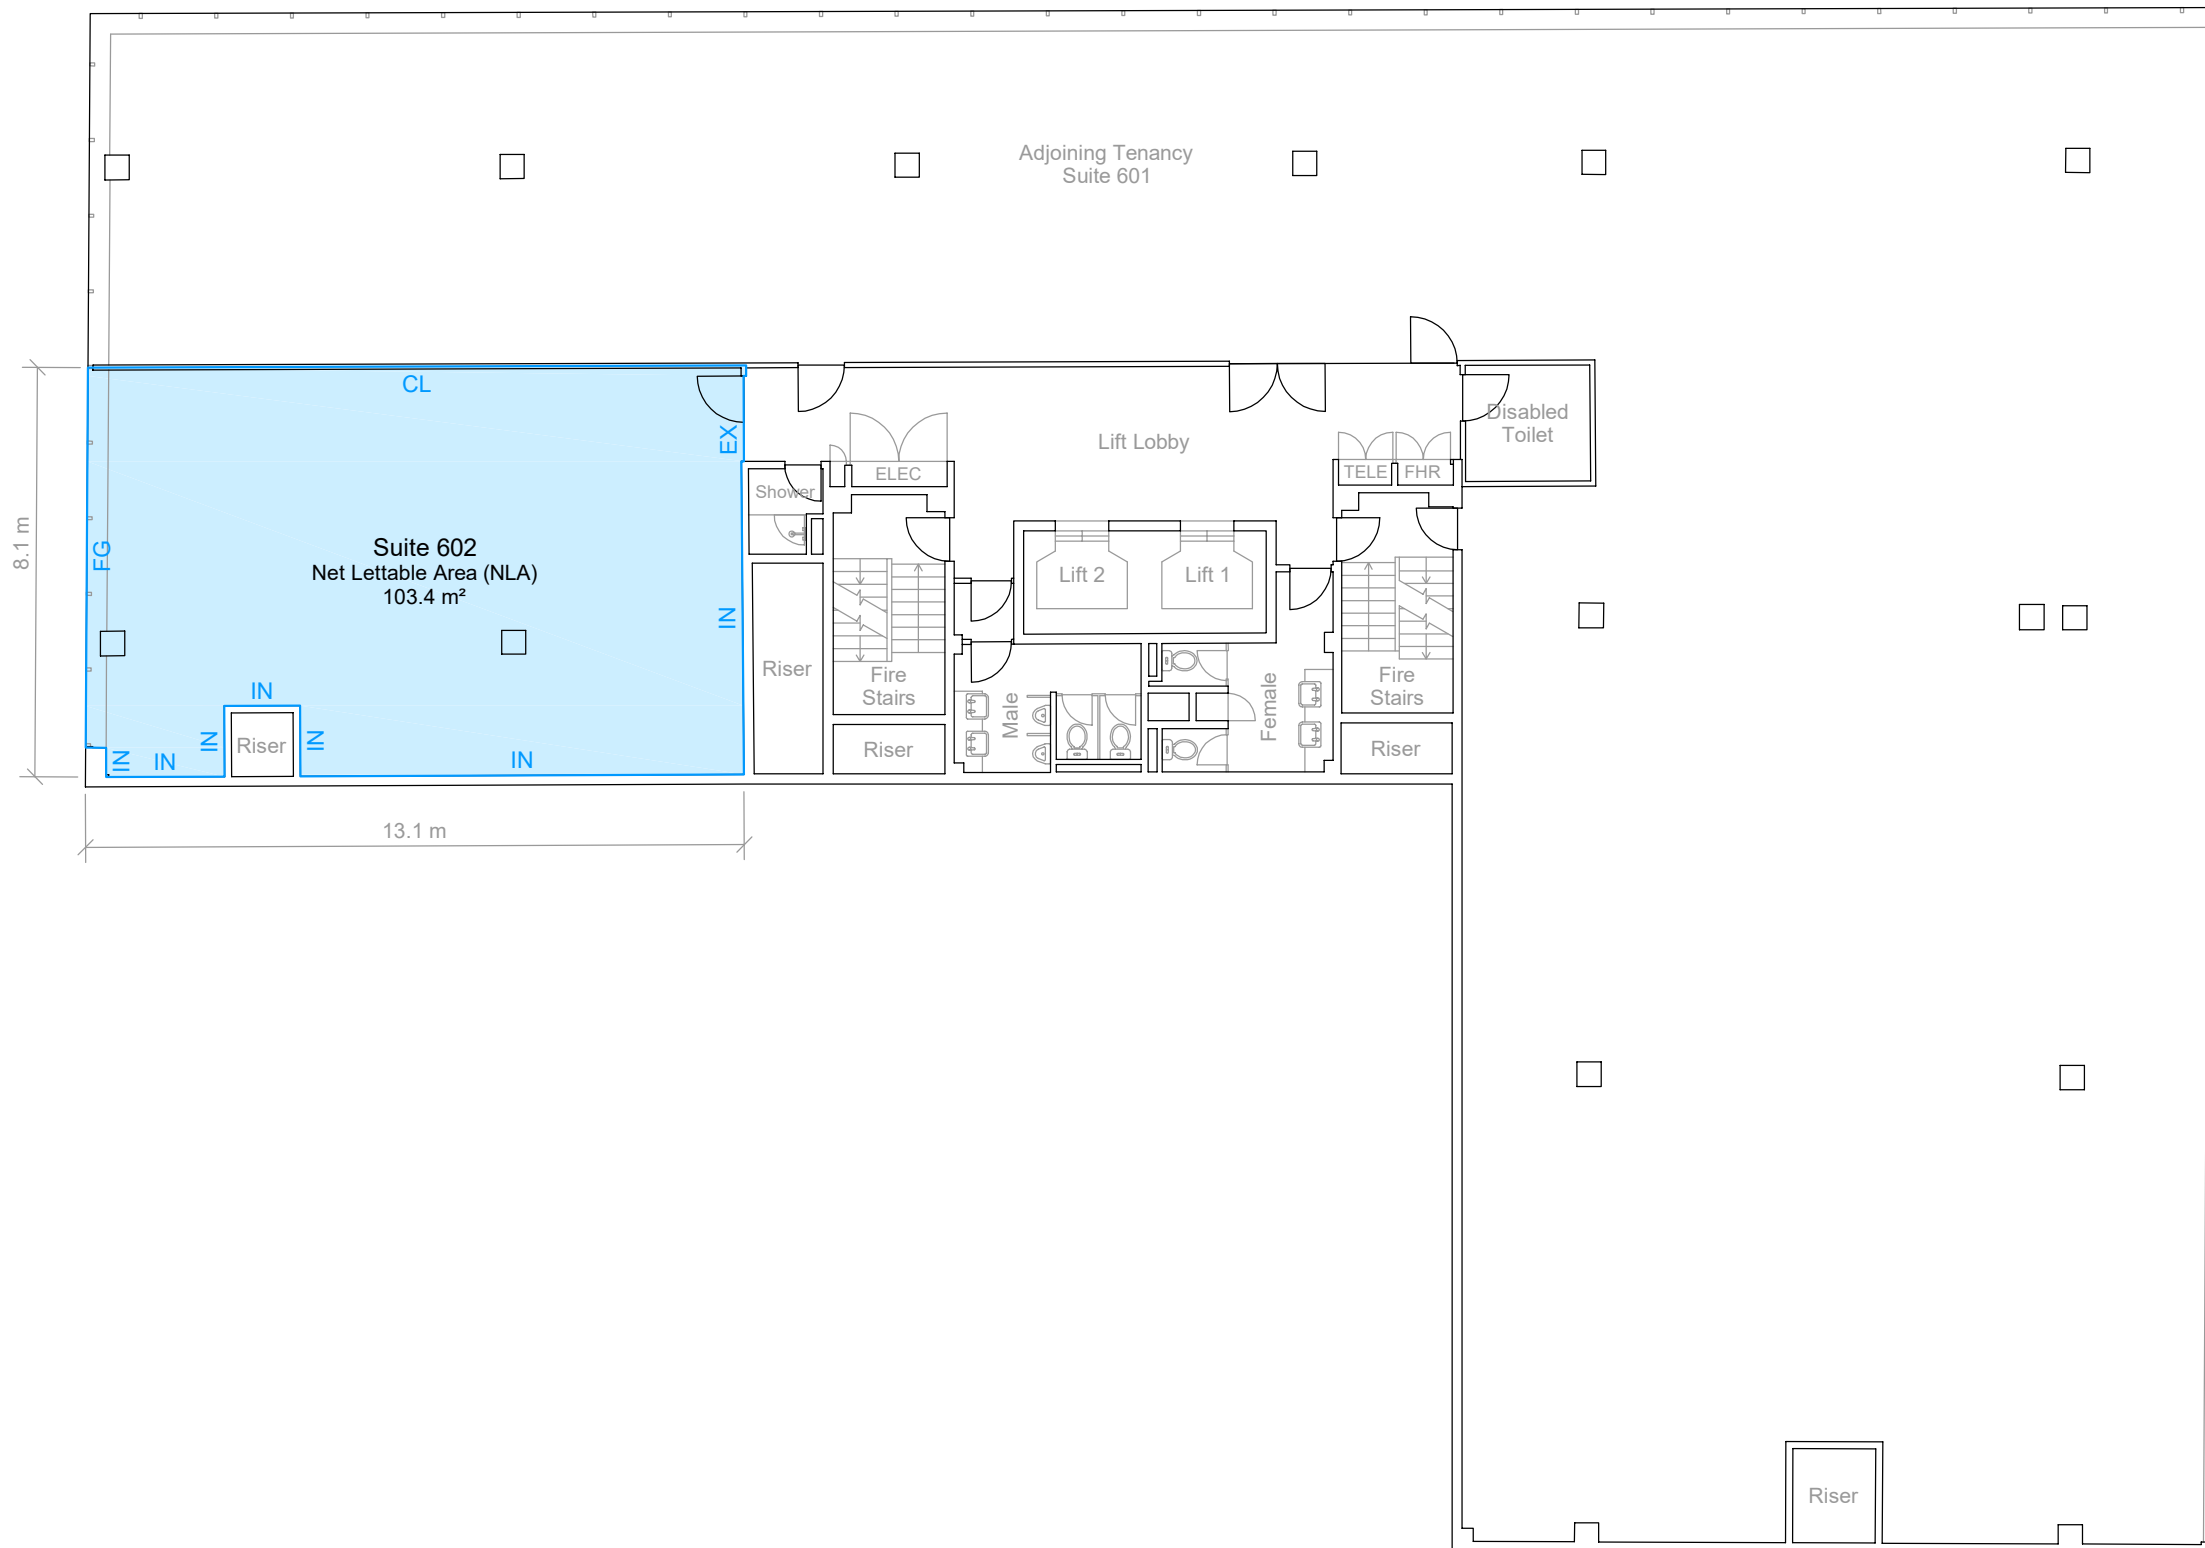

Scale: 1 to 150 at A3

Prepared For:



**INTERA GROUP**

Phone: 02 8399 4950

Web Site: www.intera.com.au

Survey Title:

**Net Lettable Area  
(NLA) Survey**

Property Address:

**Suite 602, Level 6  
165 Walker Street  
North Sydney, NSW**

Survey Area:

Suite 602 NLA 103.4 m<sup>2</sup>

Survey Key:

Internal Face Of Wall	IN
External Face Of Wall	EX
Centerline Of Wall	CL
Face Of Glass	FG

Method Of Measurement:

Area shown on this survey has been calculated according to the Property Council of Australia (PCA) Method of Measurement guidelines (March 1997 revision) for **Net Lettable Area (NLA)**

Prepared By:



Phone: 1300 337 878

Email: info@3dsurvey.com.au

Web Site: www.3dsurvey.com.au

Date: 30/010/2019

Reference: 3DS19059

Scale: 1 : 150 at A3

Revision: 0

Page: 1 of 1